


MGA

7333

DP1147355

Page 57

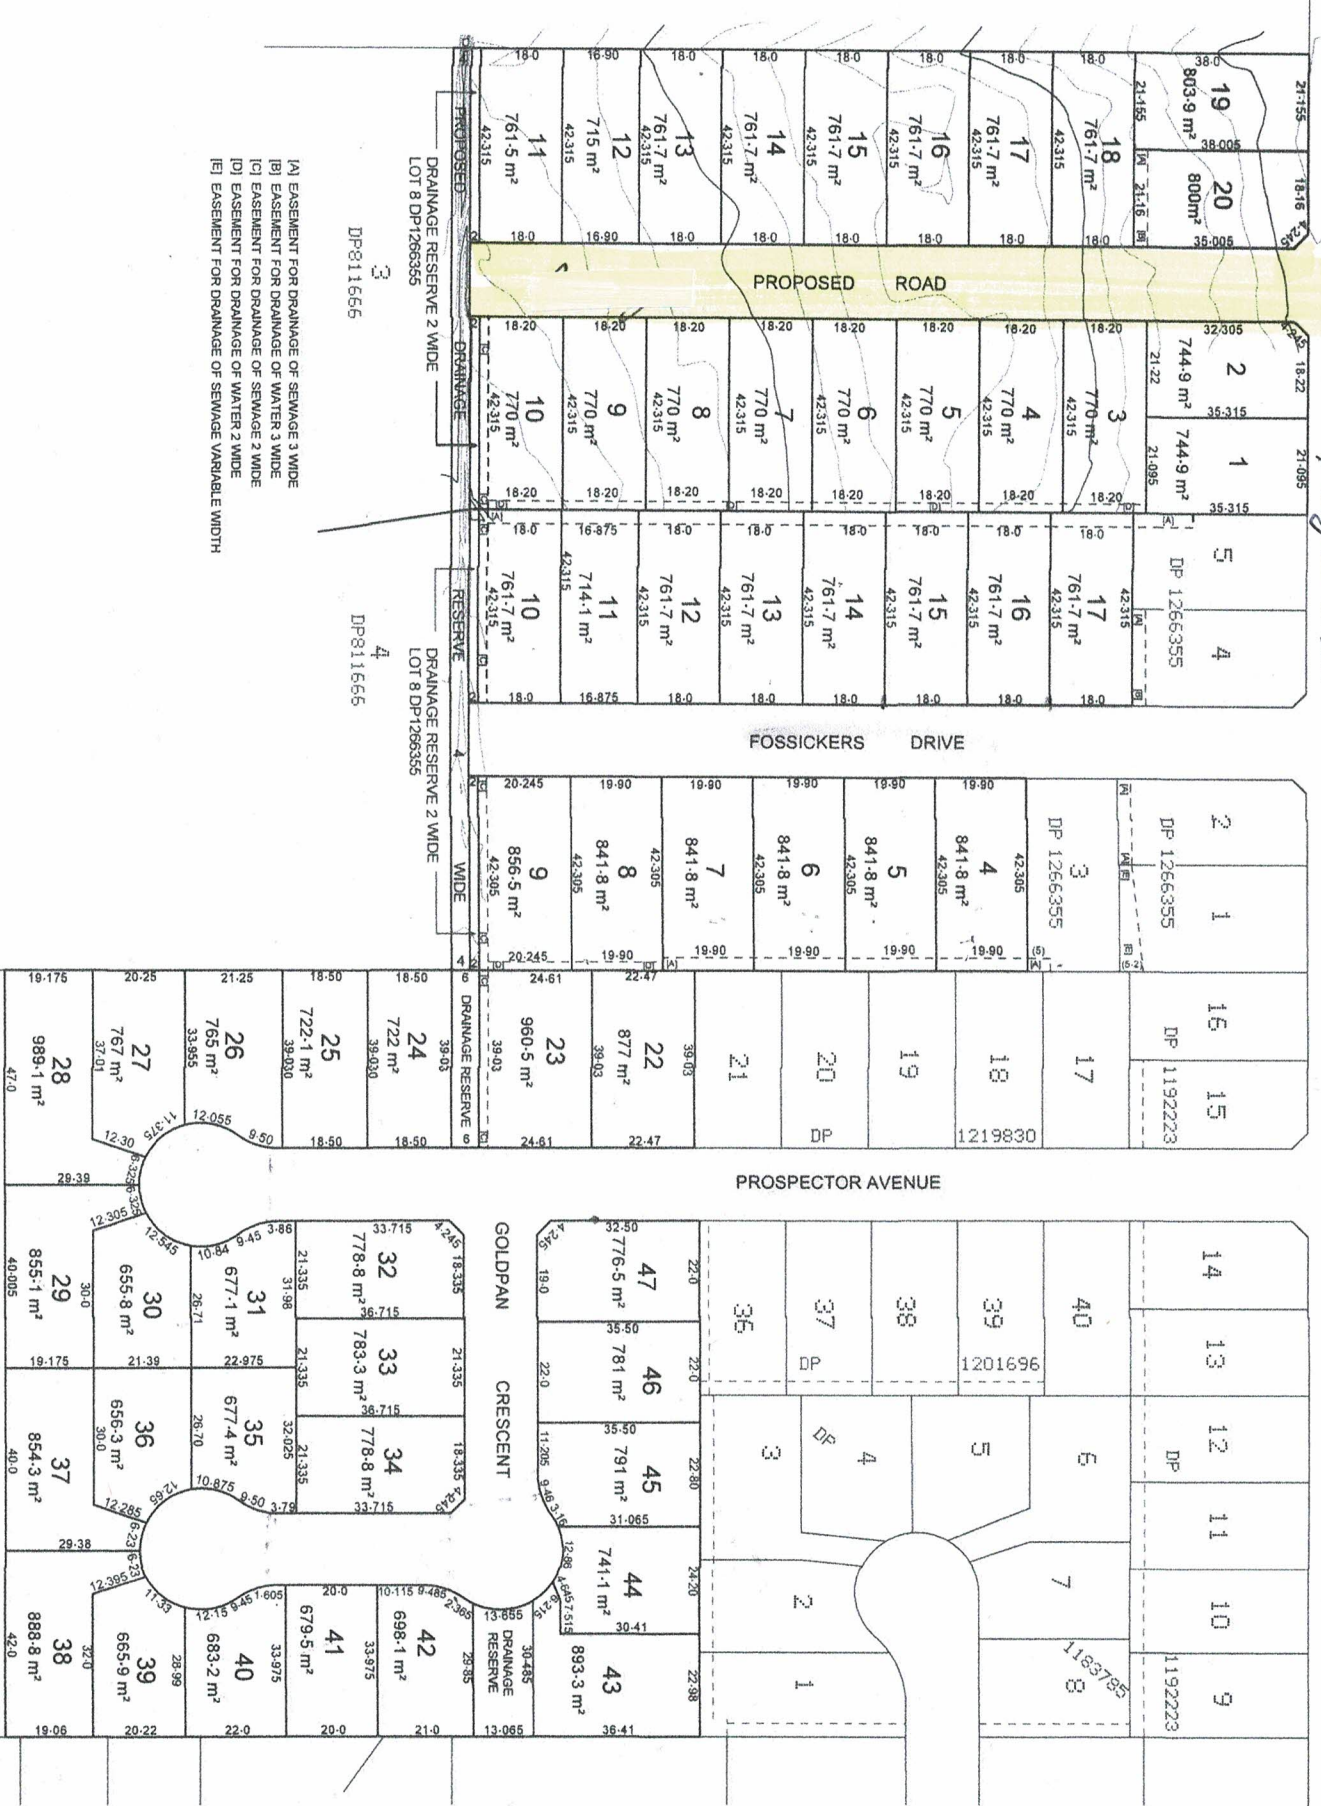

- [A] EASEMENT FOR DRAINAGE OF SEWAGE 3 WIDE
- [B] EASEMENT FOR DRAINAGE OF WATER 3 WIDE
- [C] EASEMENT FOR DRAINAGE OF SEWAGE 2 WIDE
- [D] EASEMENT FOR DRAINAGE OF WATER 2 WIDE
- [E] EASEMENT FOR DRAINAGE OF SEWAGE VARIABLE WIDTH

No.	Date	Description
1	18 MARCH 2021	Reduction Ratio: 1:800
2	18 MARCH 2021	Drawn: AJHD
3	18 MARCH 2021	Checked: AJHD
4	18 MARCH 2021	Reviewed: AJHD

Client: GARY VOTTS
Project: GOLDFIELDS ESTATE

Scale Bar:
0 20 40
REDUCTION RATIO: 1:800

Plan Title:
PLAN SHOWING PROPOSED MODIFICATION TO LOT LAYOUT IN LOT 7 DP1266355

Revision	Drawing No.
1	Sheet 1 OF 1